


18th March 2002

RECOMMENDED SPACINGS FOR
CATTLEYARDS USING "K-RAIL"


"K-RAIL" TECHNICAL DATA SHEET



CATTLEYARD PANEL (HOLDING AREA)

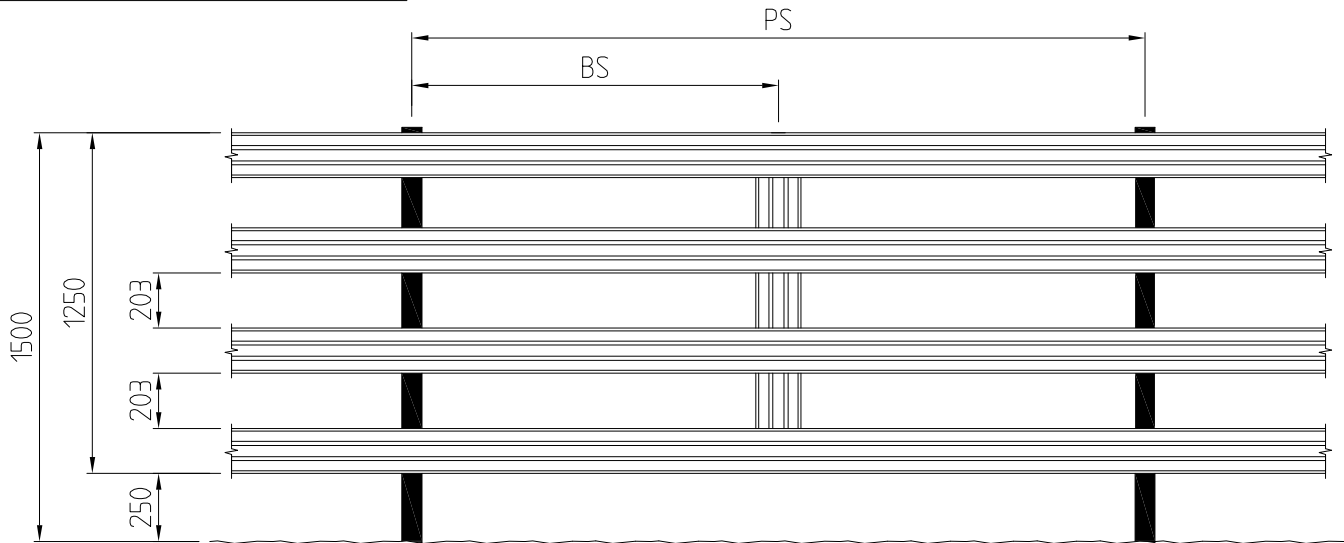

WORKING RACE PANEL (FORCING AREA)

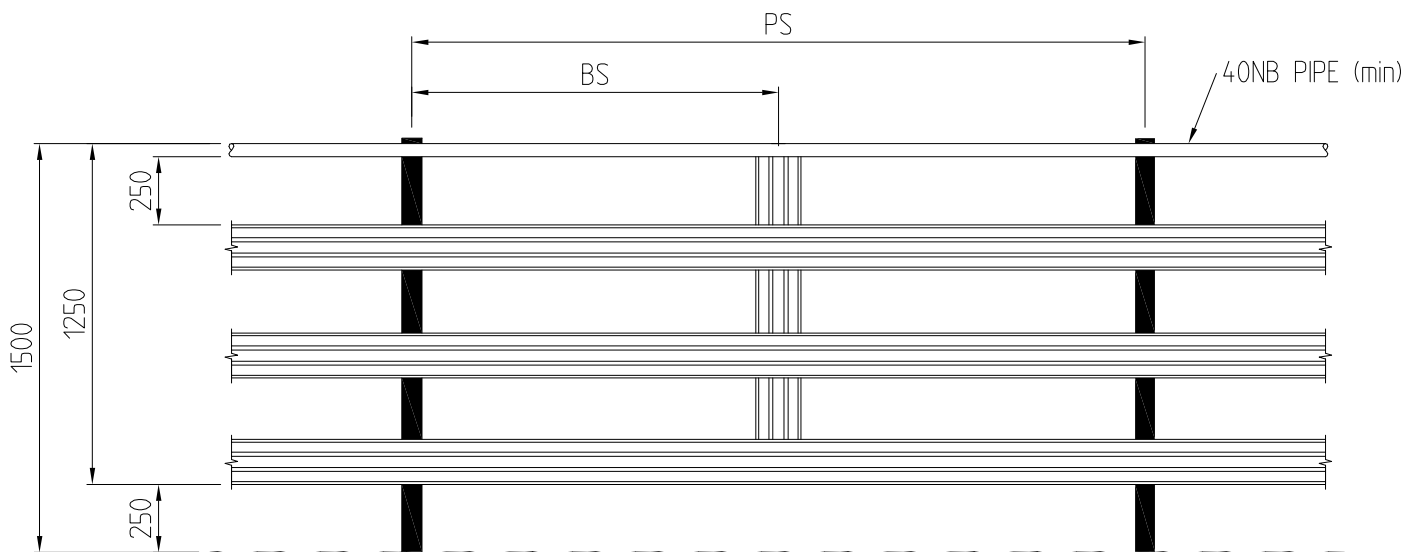

- * RAILS - 1.6mm "K-Rail" (available 6m or custom lengths).
- * VERTICAL BATTON - 1.6mm "K-Rail" (1490mm long)
- * POSTS - (forcing area and corners) 65NB Gal Pipe.
- (holding area intermediate posts) 50NB Light Gal Pipe.
- * DIMENSION "PS" (maximum post spacing) - 2.4m (forcing area), 3.0m (holding area).
- * DIMENSION "BS" (maximum batton spacing) - 1.2m (forcing area), 1.5m (holding area).
- * FOR WORKING RACES ONLY - batton spacing is same as above, HOWEVER, they may be omitted by using two rails back to back and post spacing may be extended to three metres.