


18th March 2002

"K-RAIL"
TECHNICAL DATA SHEET



RECOMMENDED SPACINGS FOR SHEEPYARDS USING "K-RAIL"

SHEEPYARD PANEL SPACINGS

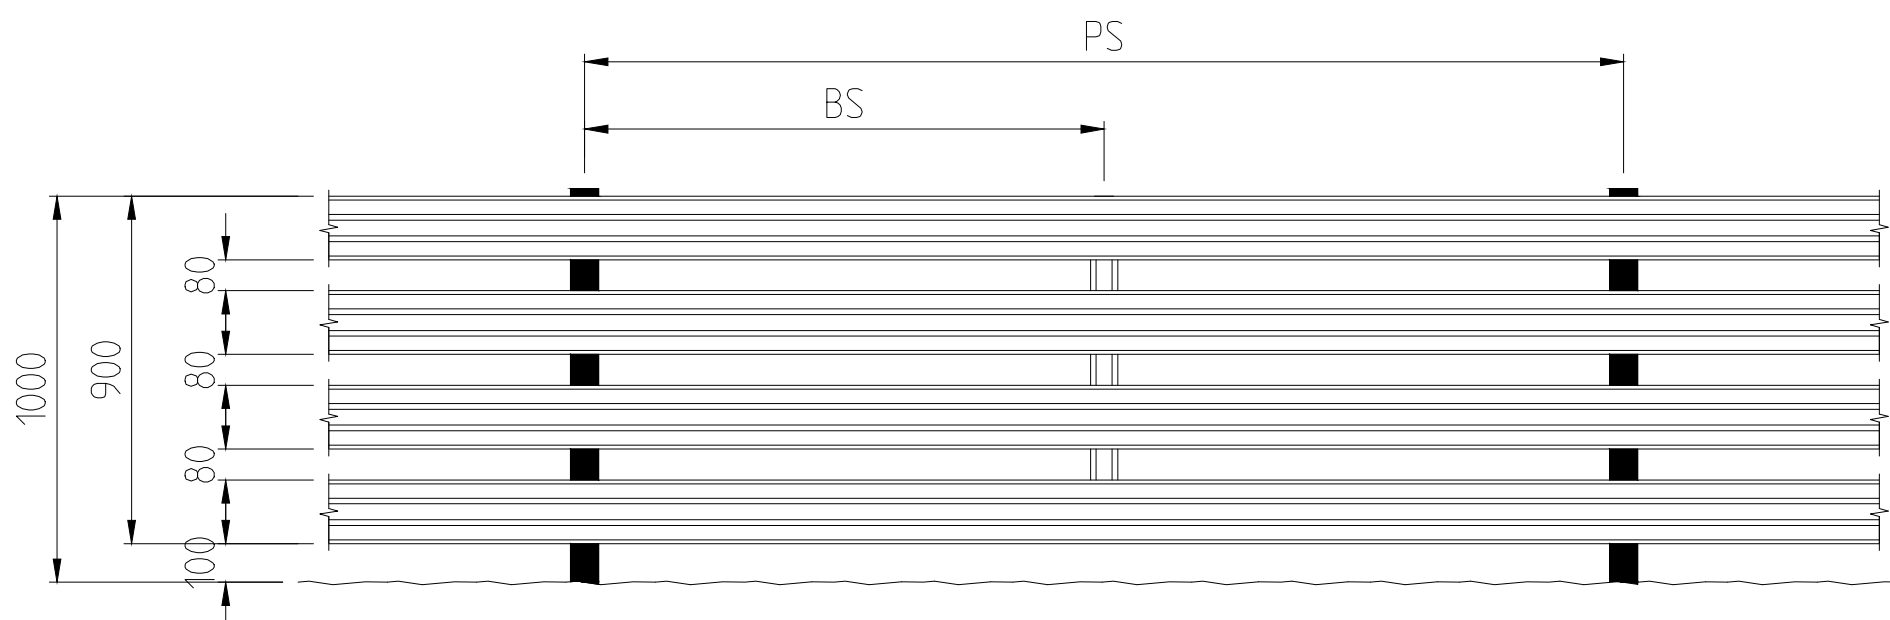

- * RAILS - .6mm "K-Rail" (available 6m or custom lengths).
- * VERTICAL BATTON - "C.B." RAIL (870mm long)
- * POSTS - (forcing area and corners) 40NB Gal Pipe.
- (holding area intermediate posts) 32NB Light Gal Pipe.
- * DIMENSION "PS" (maximum post spacing) - 2.4m (forcing area), 3.6m (holding area).
- * DIMENSION "BS" (maximum batton spacing) - 1.2m (forcing area), 1.5m (holding area).